

ASTON CHASE



QUEENS GATE
Kensington, London, SW7

ASKING PRICE
£3,300 per week

ASTON CHASE

QUEENS GATE

An exceptional three bedroom first floor apartment in the heart of South Kensington boasting 2290sq ft of lateral family living. Featuring an impressive double reception room spanning over 6 full size windows which opens up on to a private balcony, this elegant apartment comprises three double bedrooms, three ensuite bathrooms, a study, separate Eat-In kitchen and a separate utility room. Further benefits include high ceilings, an abundance of natural light and direct lift access.

Minutes from Kensington Gardens and The Royal Albert Hall, Queens Gate is located within a short walk of a plethora of cafés, restaurants, shops and amenities. Hyde Park & South Kensington Station is located within a short walk (District, Circle and Piccadilly Lines).

ACCOMMODATION

Three Bedrooms,
Three En-Suite Bathrooms,
Double Reception Room,
Eat-in Kitchen,
Study
Separate Utility Room
Balcony

AMENITIES

Resident Permit Parking
Lift



ASTON CHASE





ASTON CHASE



Queens Gate, SW7

Approximate gross internal area

212.74 sq m / 2290 sq ft

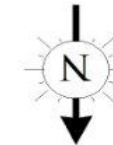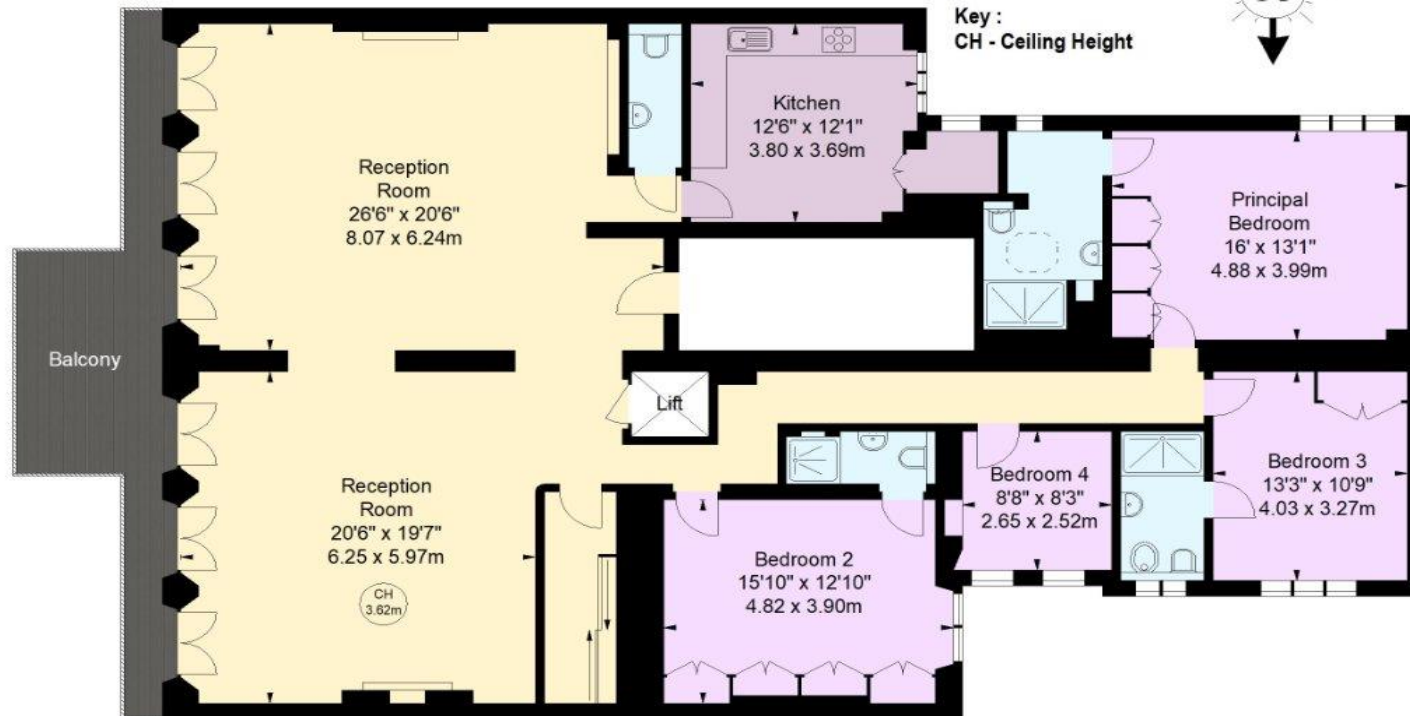

First Floor



Illustration For Identification Purposes Only.
All measurements and areas are approximate, not to scale.
© Orange Tree Photography

Energy Efficiency Rating		Current	Potential
Very energy efficient - lower running costs			
(92+)	A		
(81-91)	B		
(69-80)	C		82
(55-68)	D	67	
(39-54)	E		
(21-38)	F		
(1-20)	G		
Not energy efficient - higher running costs			
England, Scotland & Wales		EU Directive 2002/91/EC	

IMPORTANT NOTICE

These particulars are a guide given in good faith and are believed to be correct at the time of printing. Aston Chase give no representation as to their accuracy and potential purchasers or tenants must satisfy themselves by inspection or otherwise as to their correctness. No employee of Aston Chase has authority to make or give any representation or warranty in relation to this property.